



# Recommended Equipment Layout


Bathroom

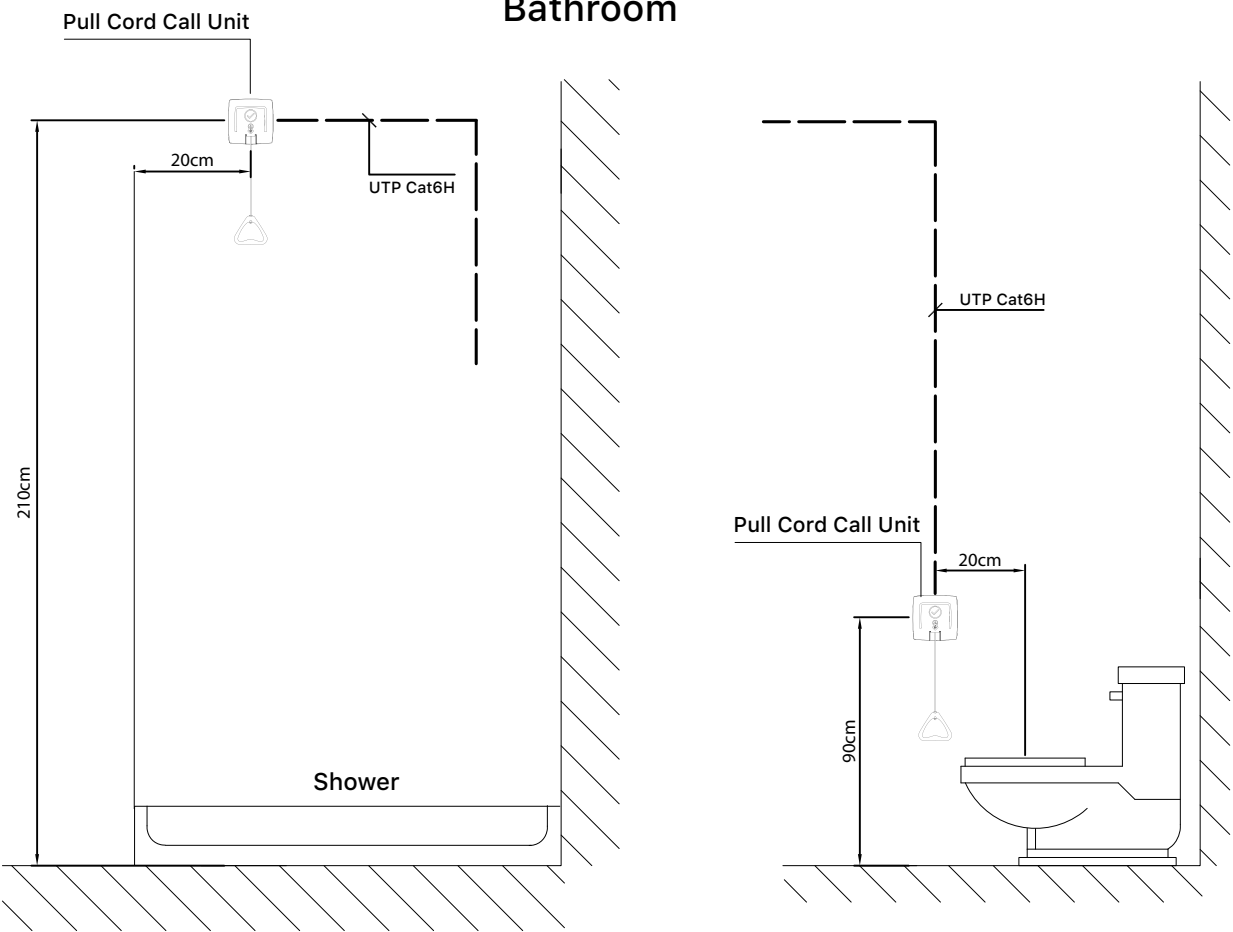

Corridor

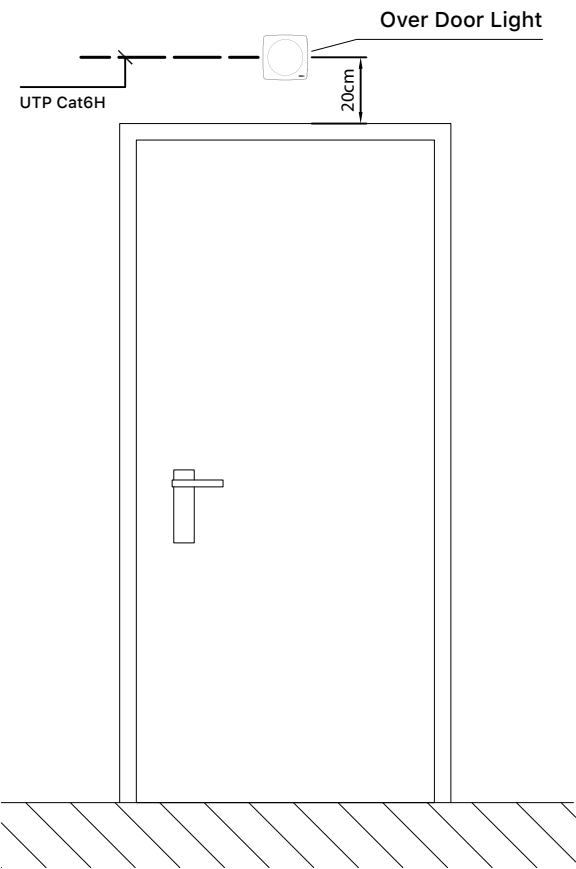

Room with 2 Bed

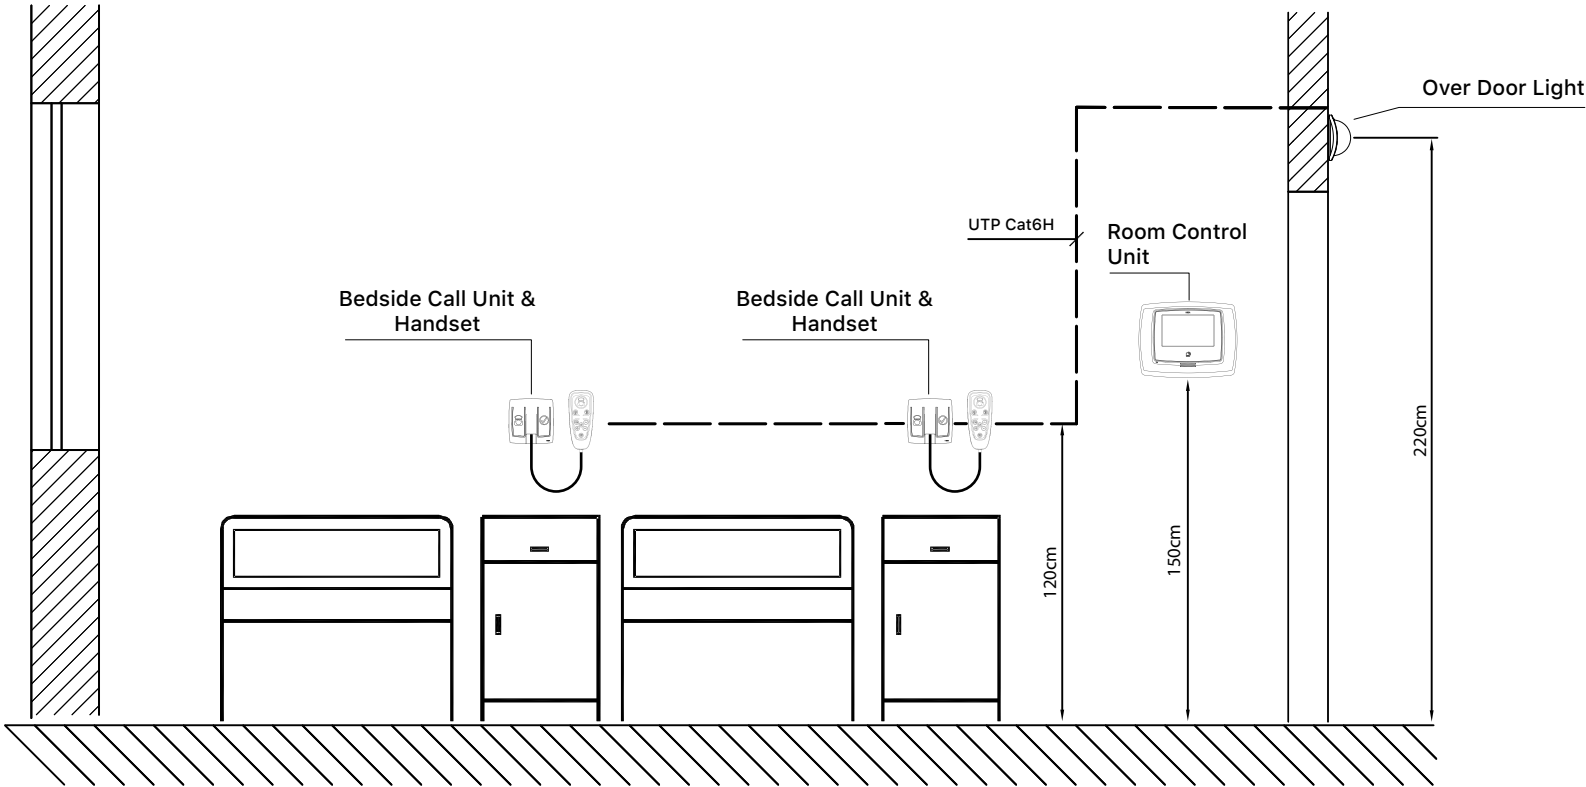

Nurse Desk

